

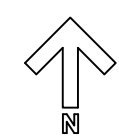
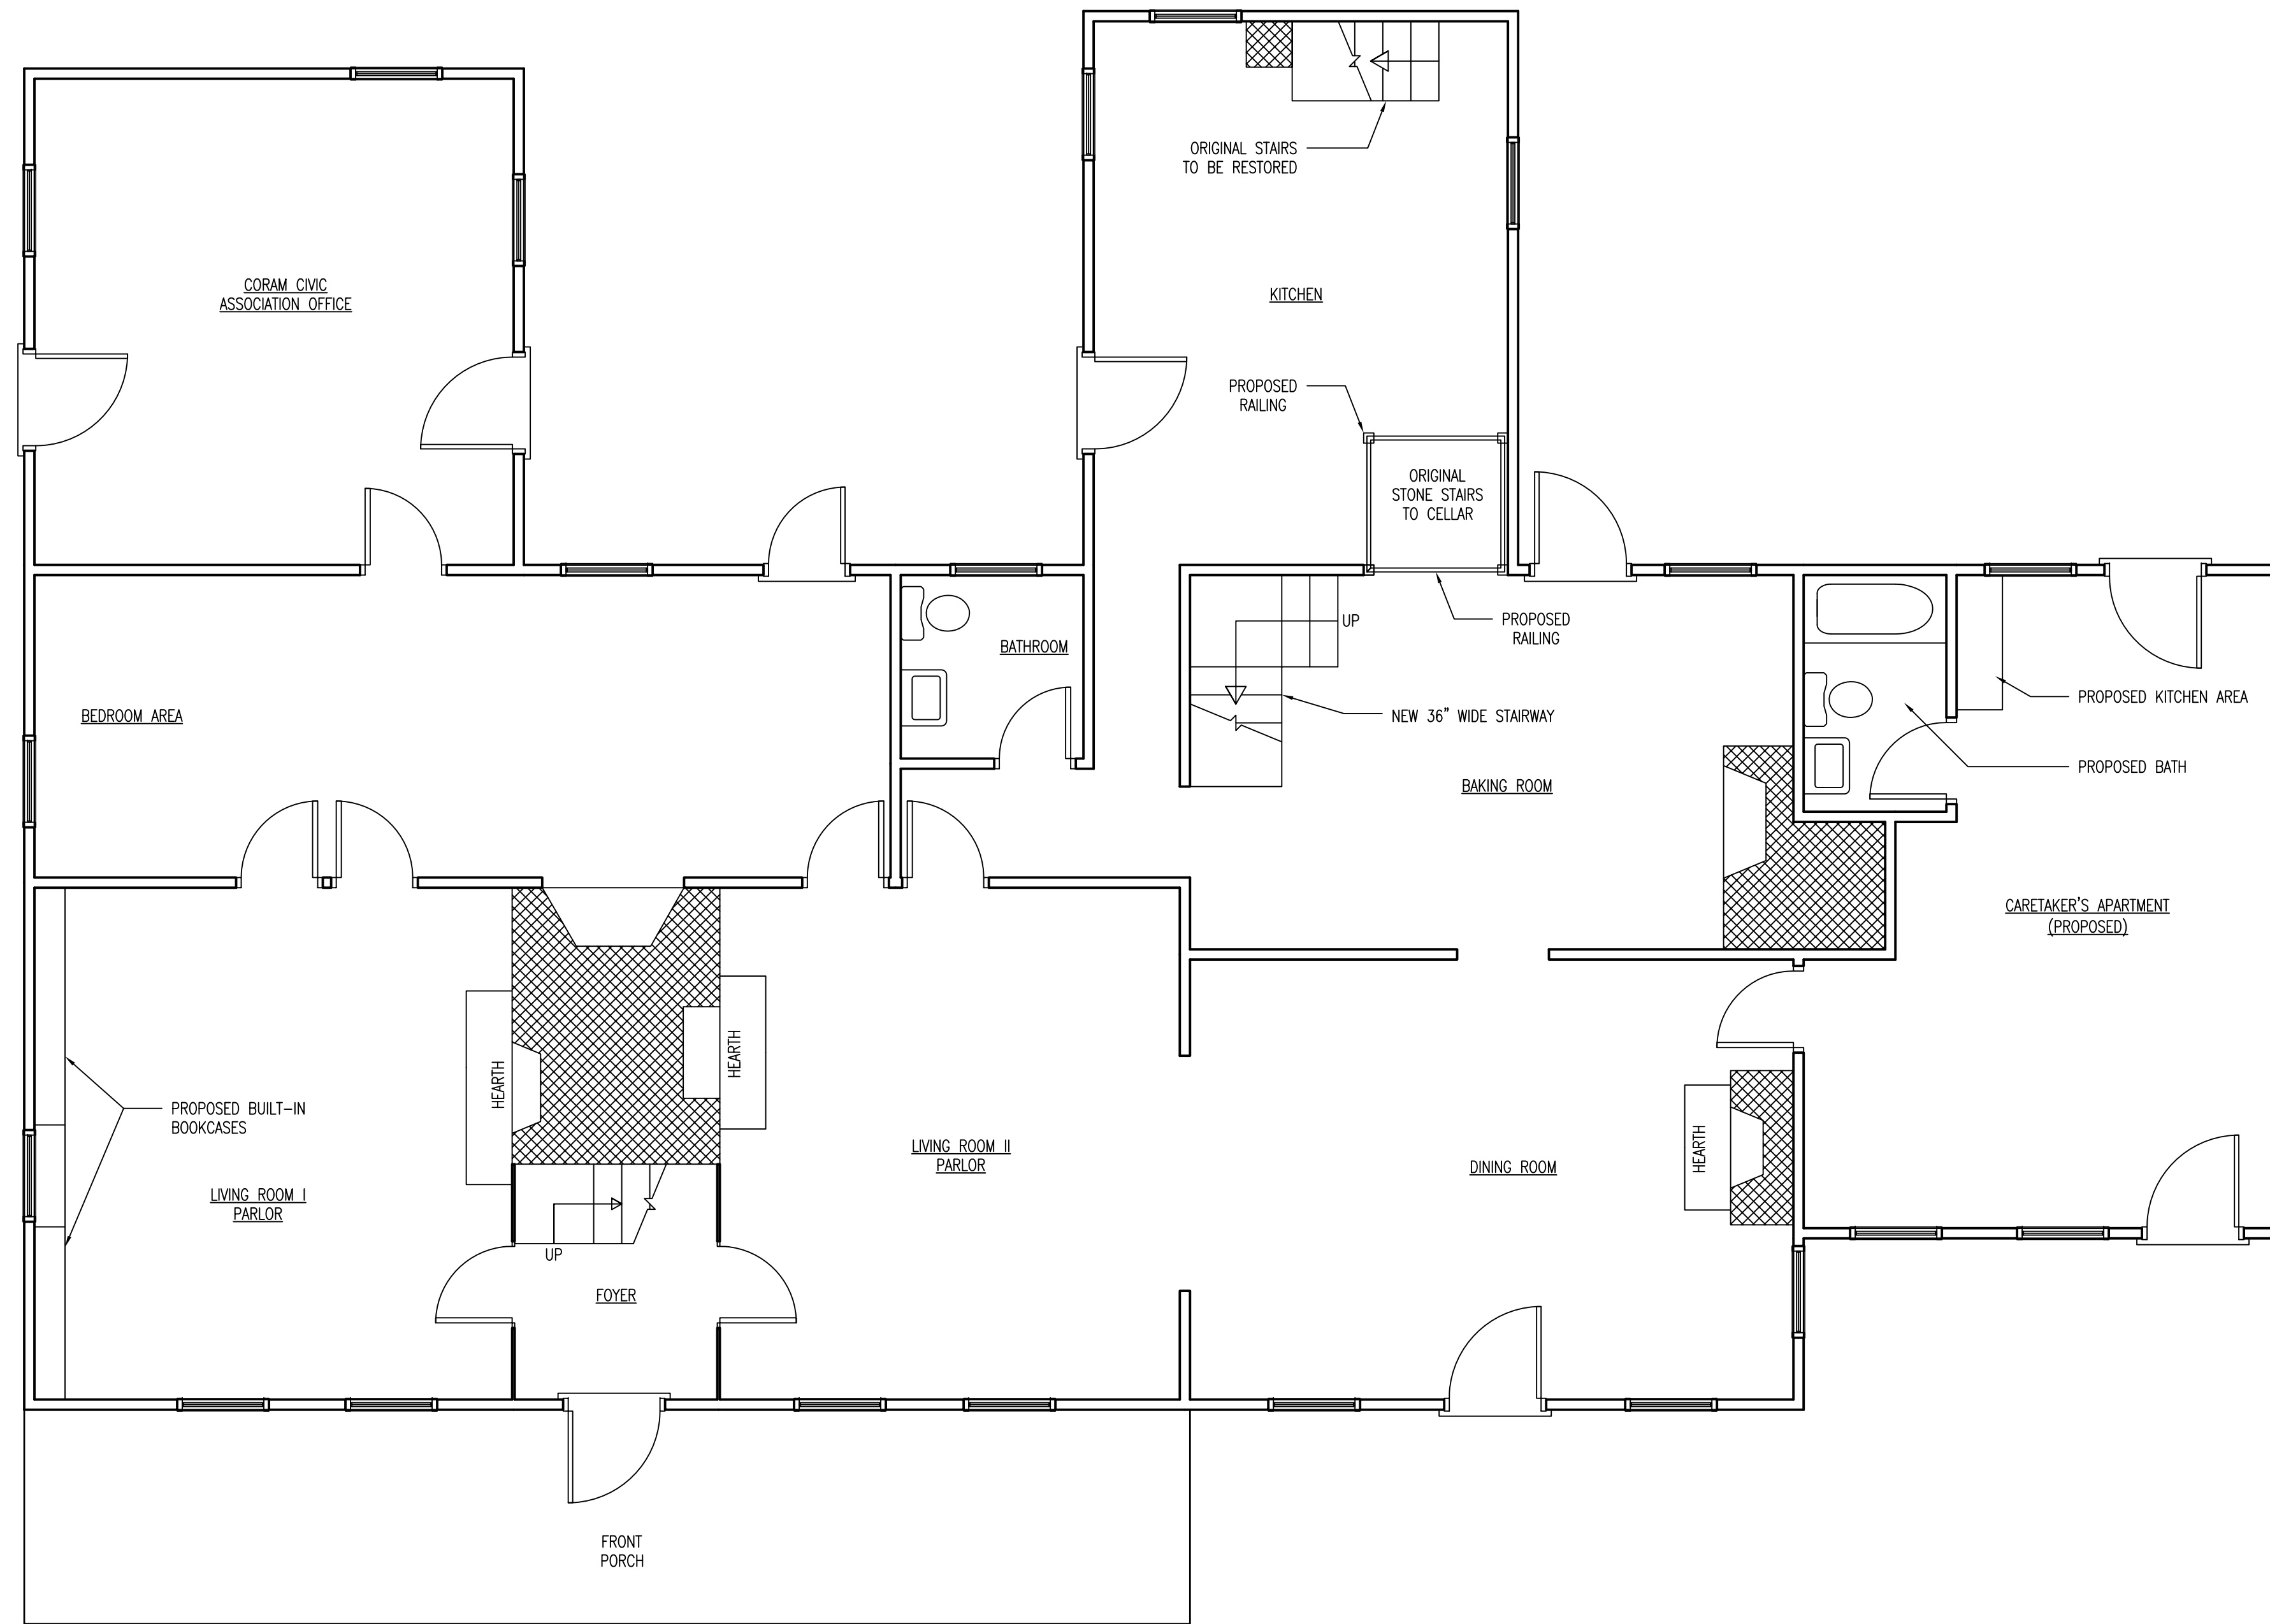


Apr 05, 2013 - 10:17am
P:\12063.000 (2012 Historical Construction Coordinator Services)\Davis_House\DWG\Davis_House\12063.dwg

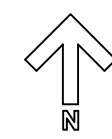

1 FIRST FLOOR PLAN
1/4" = 1'-0"

DATE	BY	DESCRIPTION	APPROV. BY
3/27/13	PS	PLAN REVISIONS PER ASSOCIATION	CFD
REVISIONS			
DAVIS HOMESTEAD			
ROUTE 25 (MIDDLE COUNTRY ROAD) CORAM, NEW YORK 11727			
FIRST FLOOR PLAN			
L. K. McLEAN ASSOCIATES, P.C.			
CONSULTING ENGINEERS 437 SOUTH COUNTRY RD., BROOKHAVEN, NEW YORK 11719			
Designed By: JMC	Scale: AS SHOWN	Sheet No.	
Drawn By: PS	Date: 4/5/2013	1	
Approved By: CFD	File No. 12063.000		

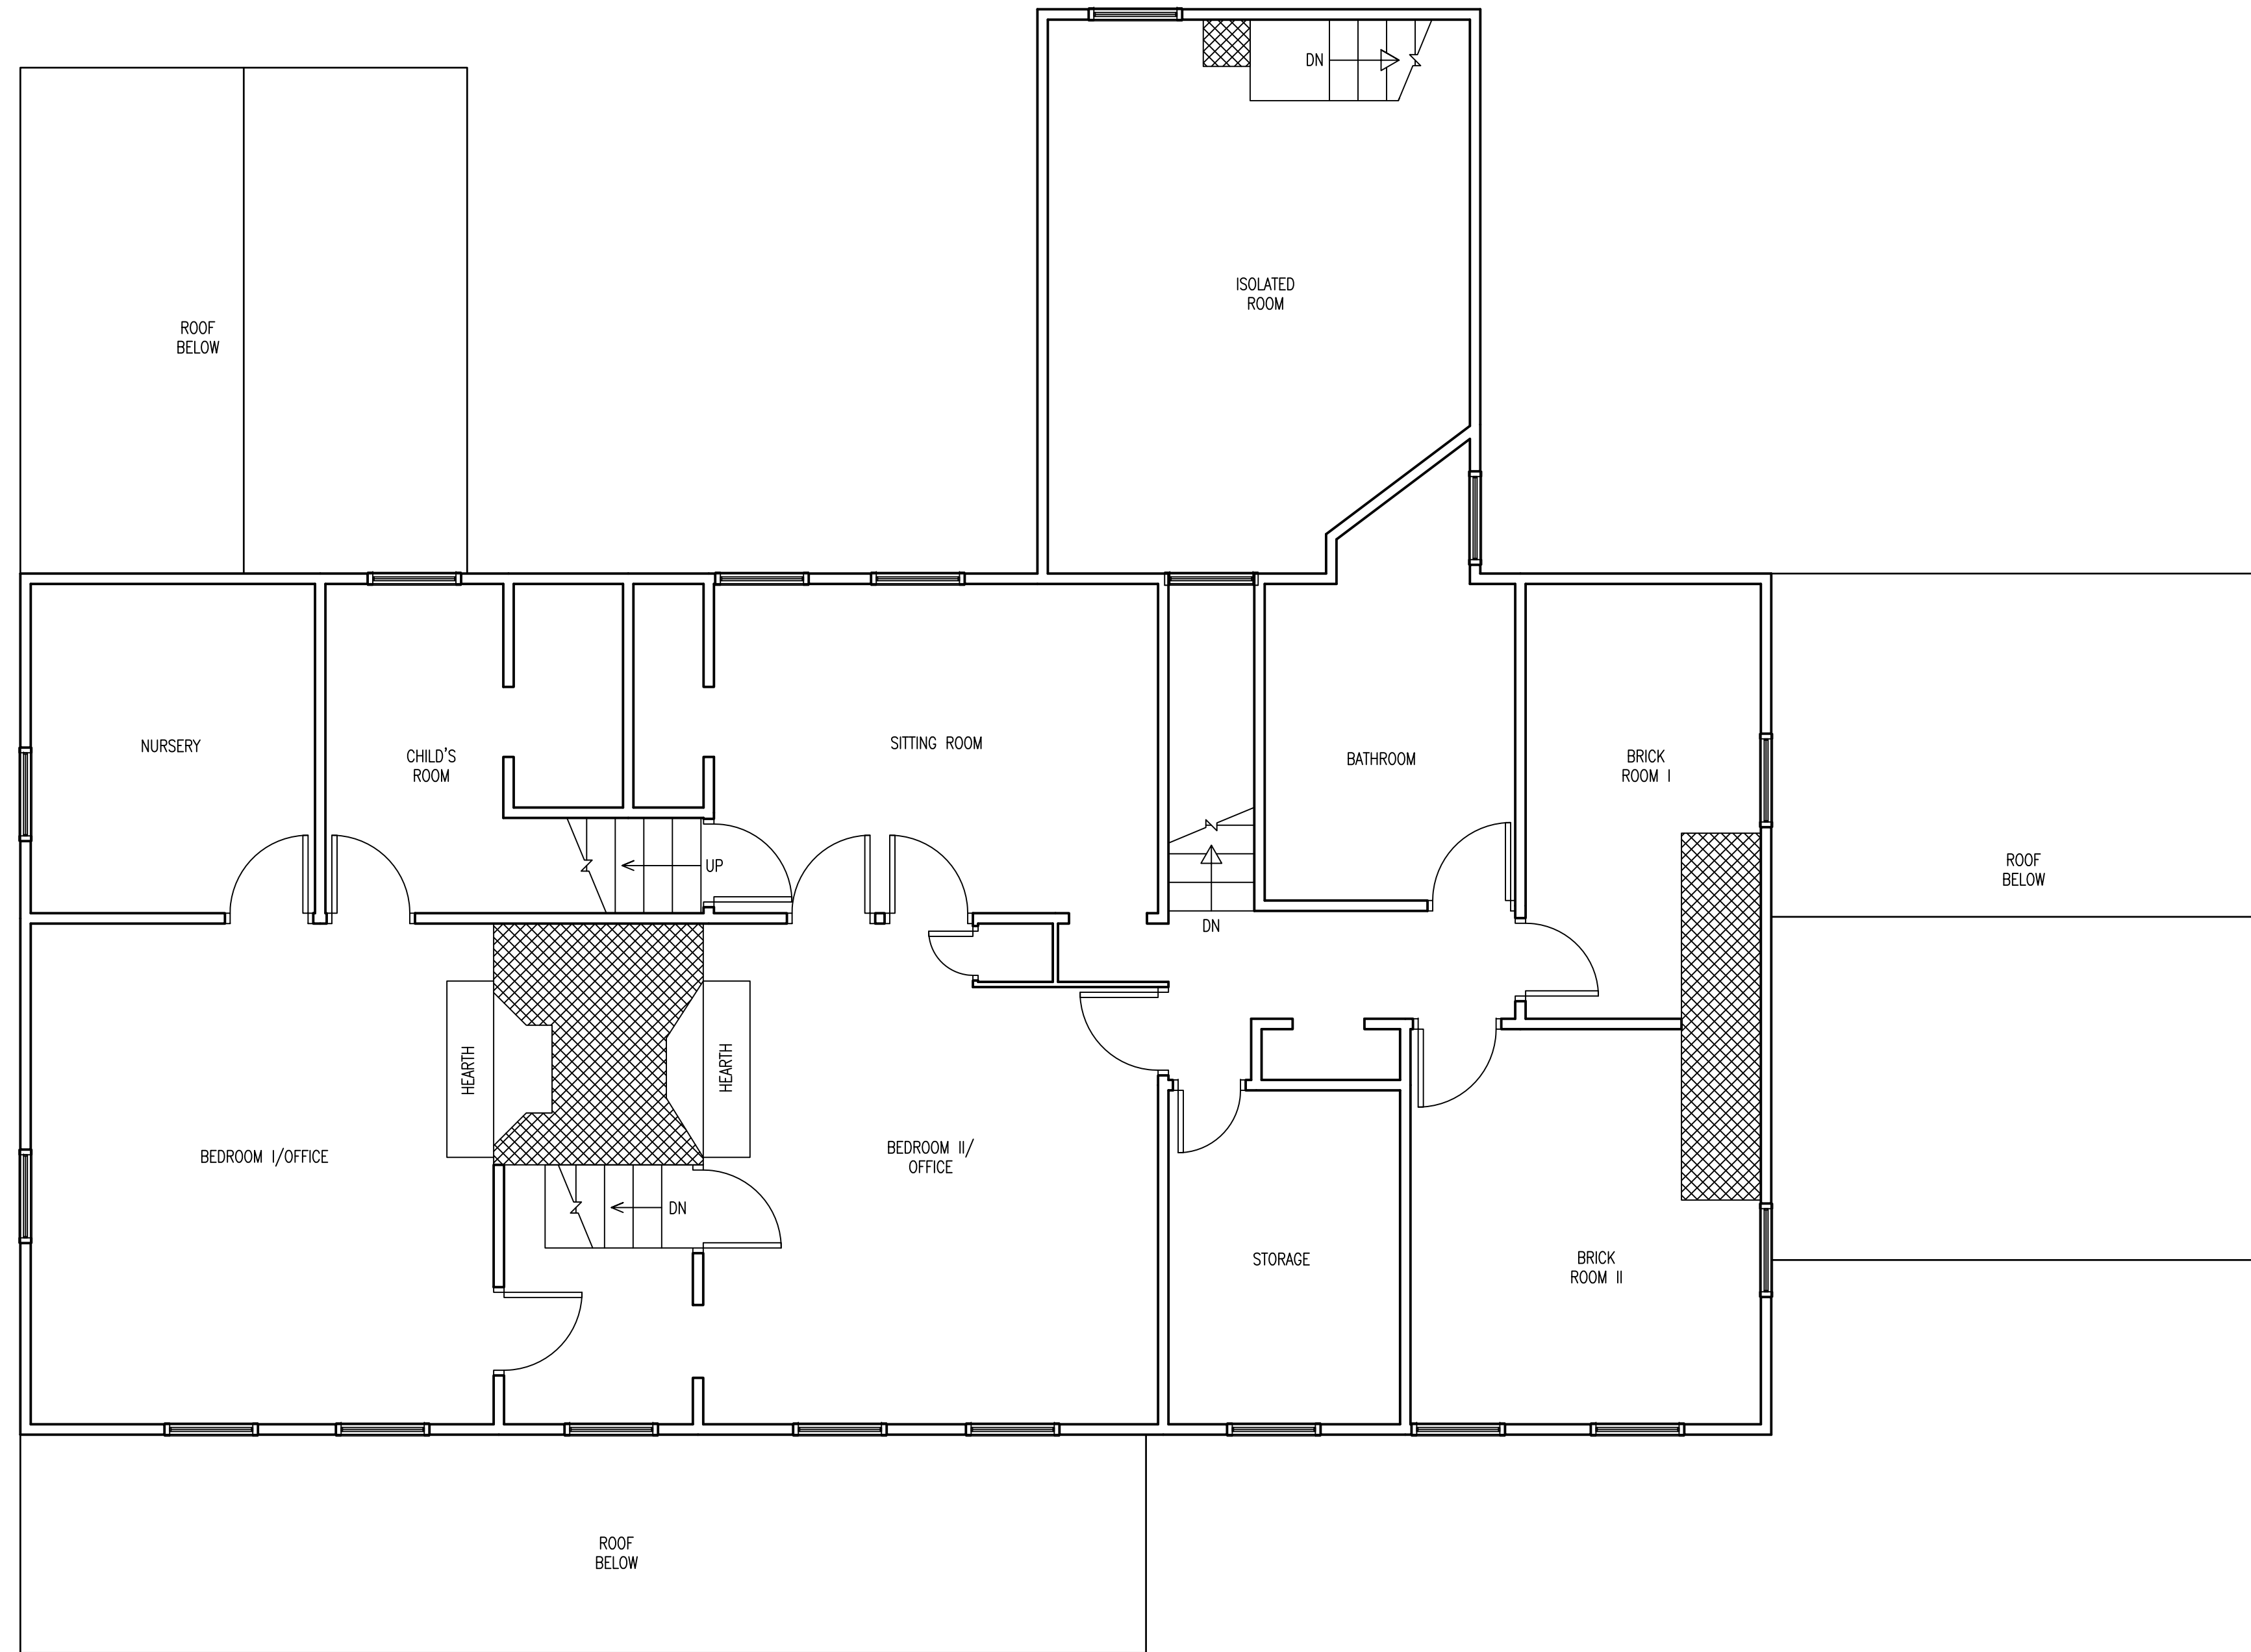

2 SECOND FLOOR PLAN
1/4" = 1'-0"

Apr 05, 2013 - 10:14am
P:\12063.000 (2012 Historical Construction Coordinator Services)\Davis House\DWG\Davis floorplan.dwg

DATE	BY	DESCRIPTION	APPROV. BY
3/27/13	PS	PLAN REVISIONS PER ASSOCIATION	CFD
REVISIONS			
DAVIS HOMESTEAD			
ROUTE 25 (MIDDLE COUNTRY ROAD) CORAM, NEW YORK 11727			
SECOND FLOOR PLAN			
L. K. McLEAN ASSOCIATES, P.C.			
<small>CONSULTING ENGINEERS 437 SOUTH COUNTRY RD., BROOKHAVEN, NEW YORK 11719</small>			
Designed By: JMC	Scale: AS SHOWN	Sheet No.	
Drawn By: PS	Date: 4/5/2013	2	
Approved By: CFD	File No. 12063.000		